

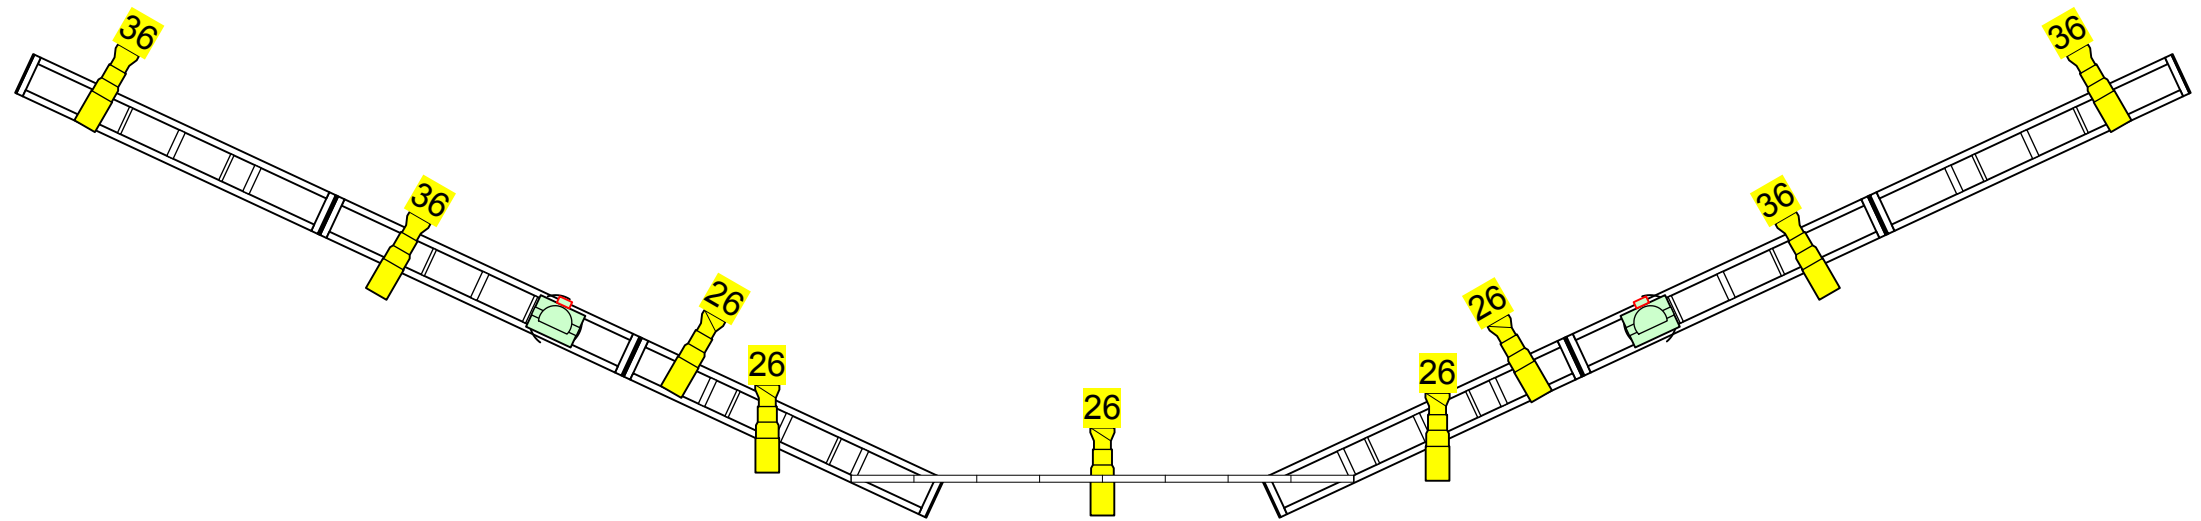
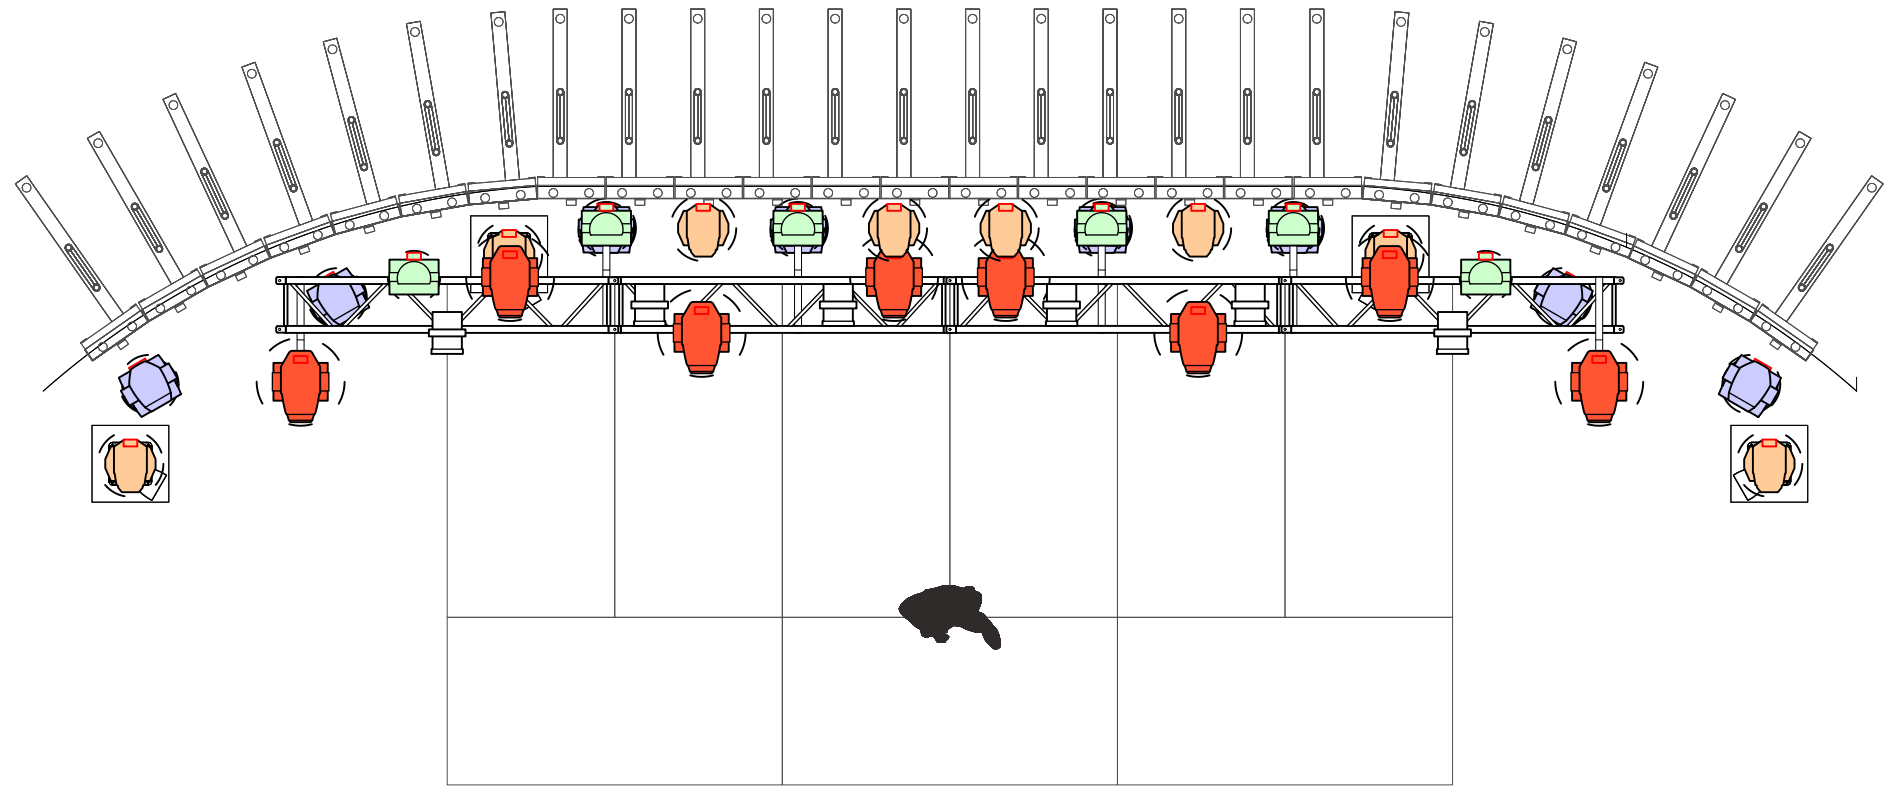


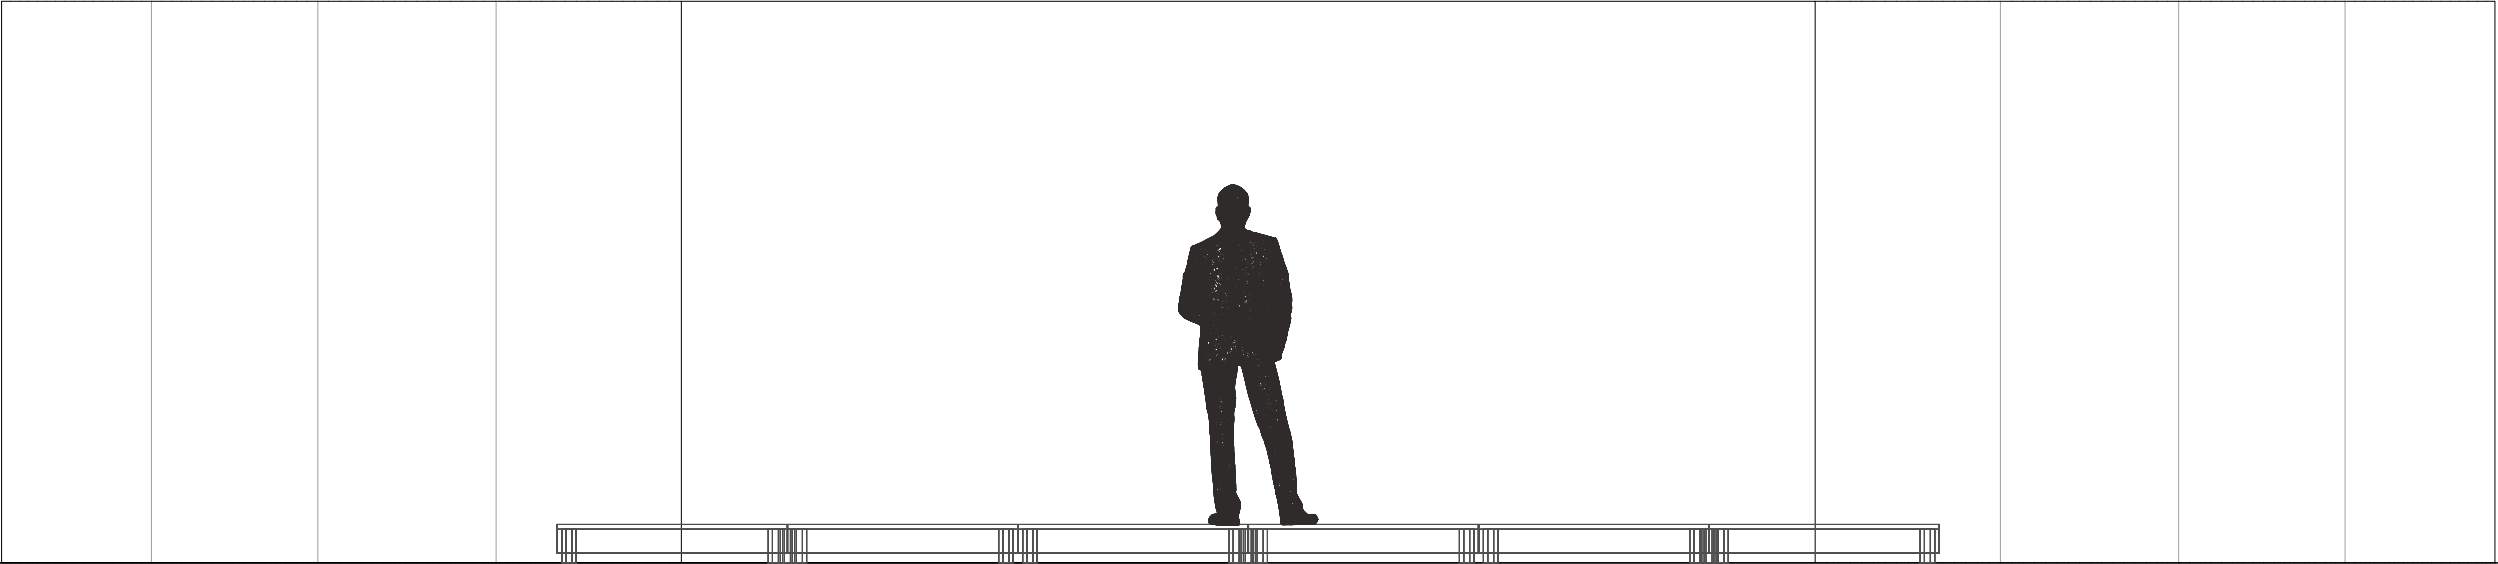



7818 Express Street, Burnaby, BC, V5A 1T4
(604)398-2651
www.innovationlighting.net

Project Name Webinar / Virtual Event Space				Sheet Title Lighting Plot				Sheet Number Sht-1		
Venue Pro Show Warehouse				Client Innovation Lighting / Pro Show				Drawn By Enoch Seutter & Bryan Kenney		
Event Date Various				Contact				Scale 1:55		
Revision #1 2020.05.27	Revision #2 2020.09.16	Revision #3	Revision #4	Revision #5	Revision #6	Revision #7	Revision #8	Revision #9	Revision #10	

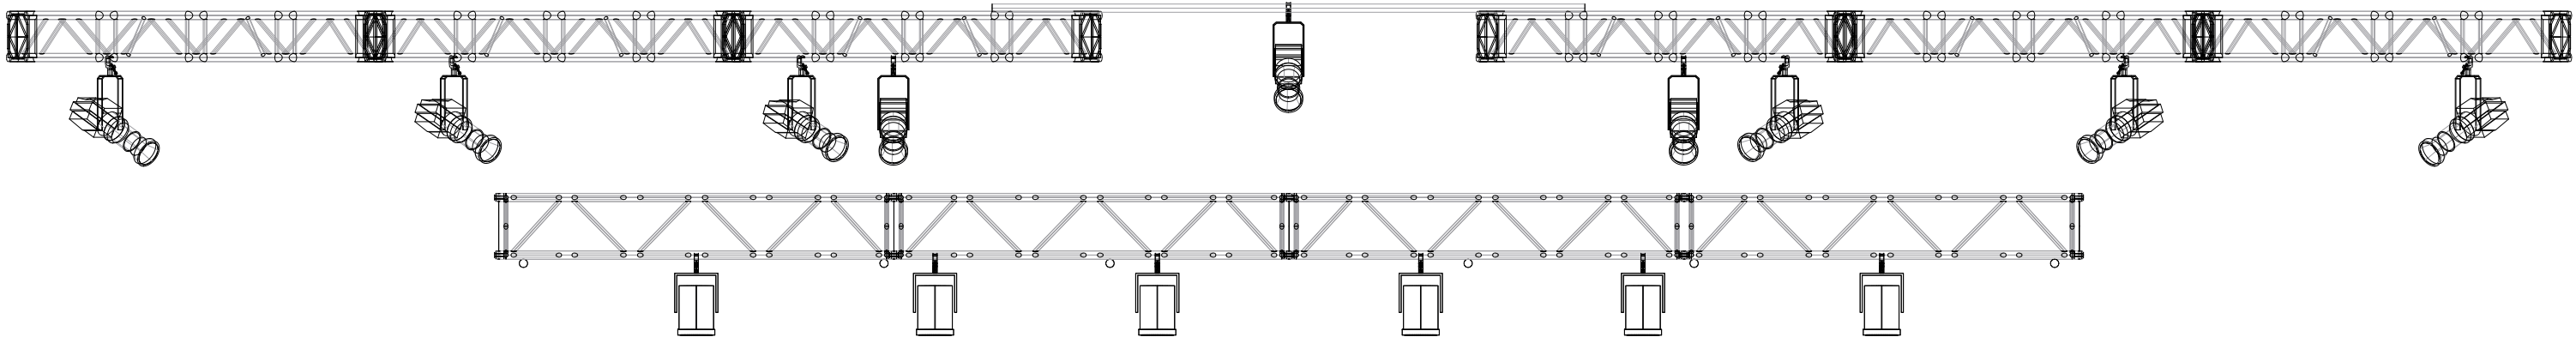


7818 Express Street, Burnaby, BC, V5A 1T4
(604)398-2651
www.innovationlighting.net

Project Name Webinar / Virtual Event Space				Sheet Title Base Package				Sheet Number Sht-4		
Venue Pro Show Warehouse				Client Innovation Lighting / Pro Show				Drawn By Enoch Seutter & Bryan Kenney		
Event Date Various				Contact				Scale 1:40		
Revision #1 2020.09.16	Revision #2	Revision #3	Revision #4	Revision #5	Revision #6	Revision #7	Revision #8	Revision #9	Revision #10	

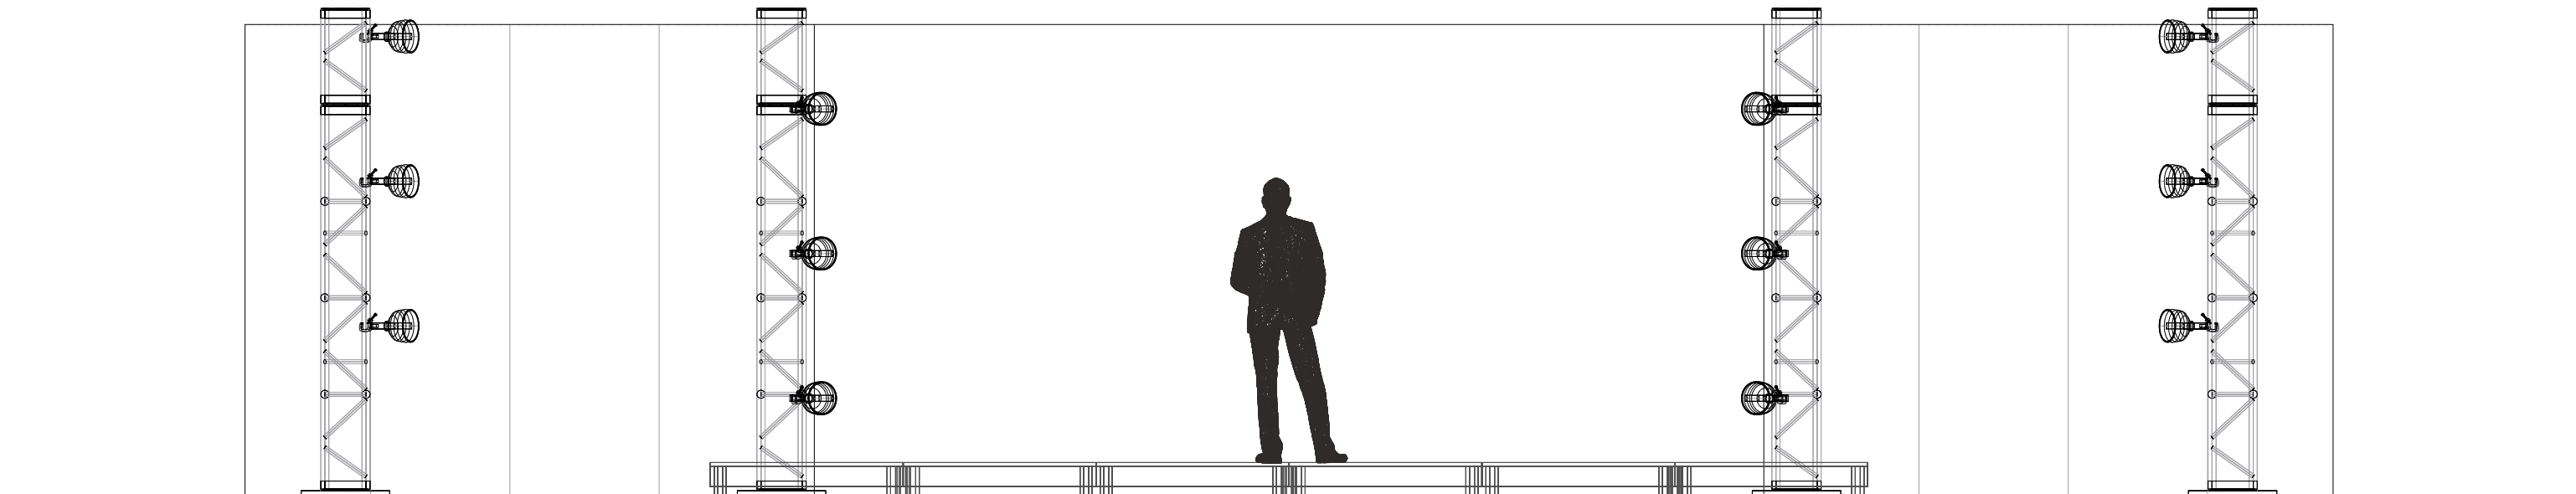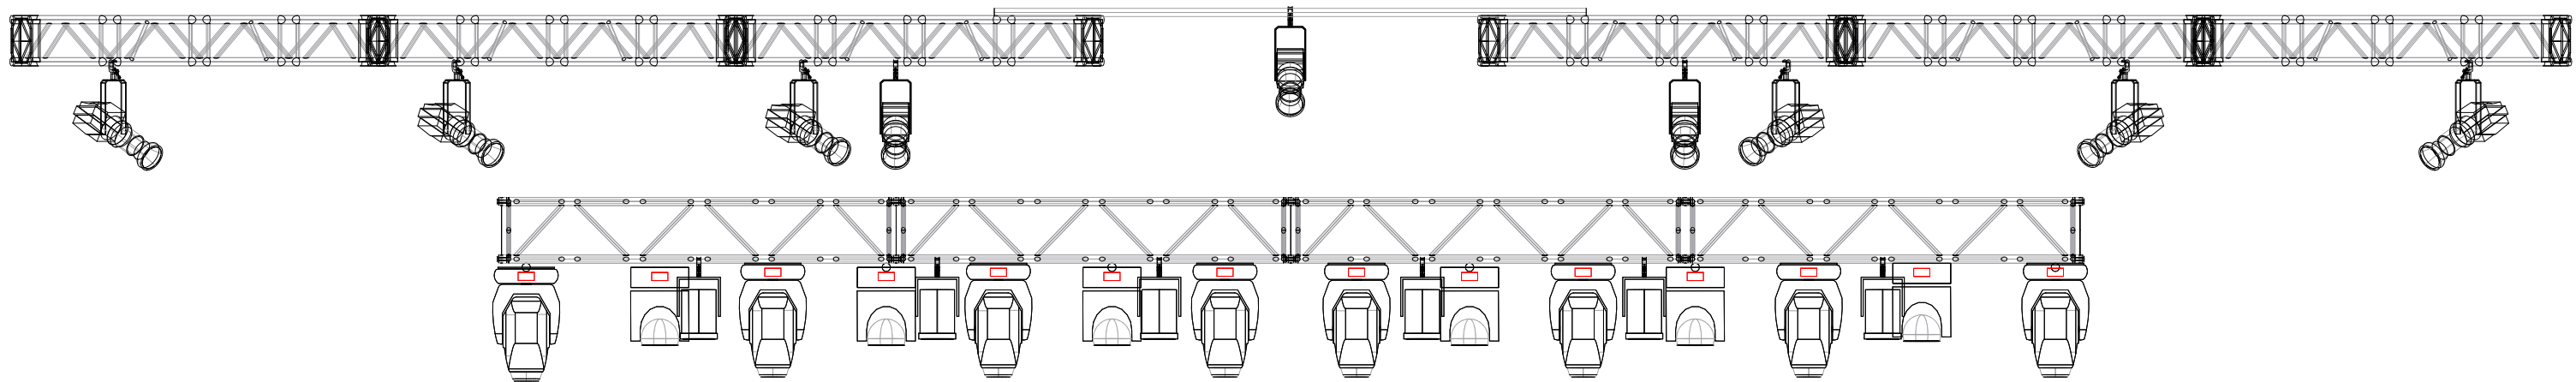

7818 Express Street, Burnaby, BC, V5A 1T4
(604)398-2651
www.innovationlighting.net

Project Name Webinar / Virtual Event Space				Sheet Title Mid Package				Sheet Number Sht-3		
Venue Pro Show Warehouse				Client Innovation Lighting / Pro Show				Drawn By Enoch Seutter & Bryan Kenney		
Event Date Various				Contact				Scale 1:40		
Revision #1 2020.09.16	Revision #2	Revision #3	Revision #4	Revision #5	Revision #6	Revision #7	Revision #8	Revision #9	Revision #10	

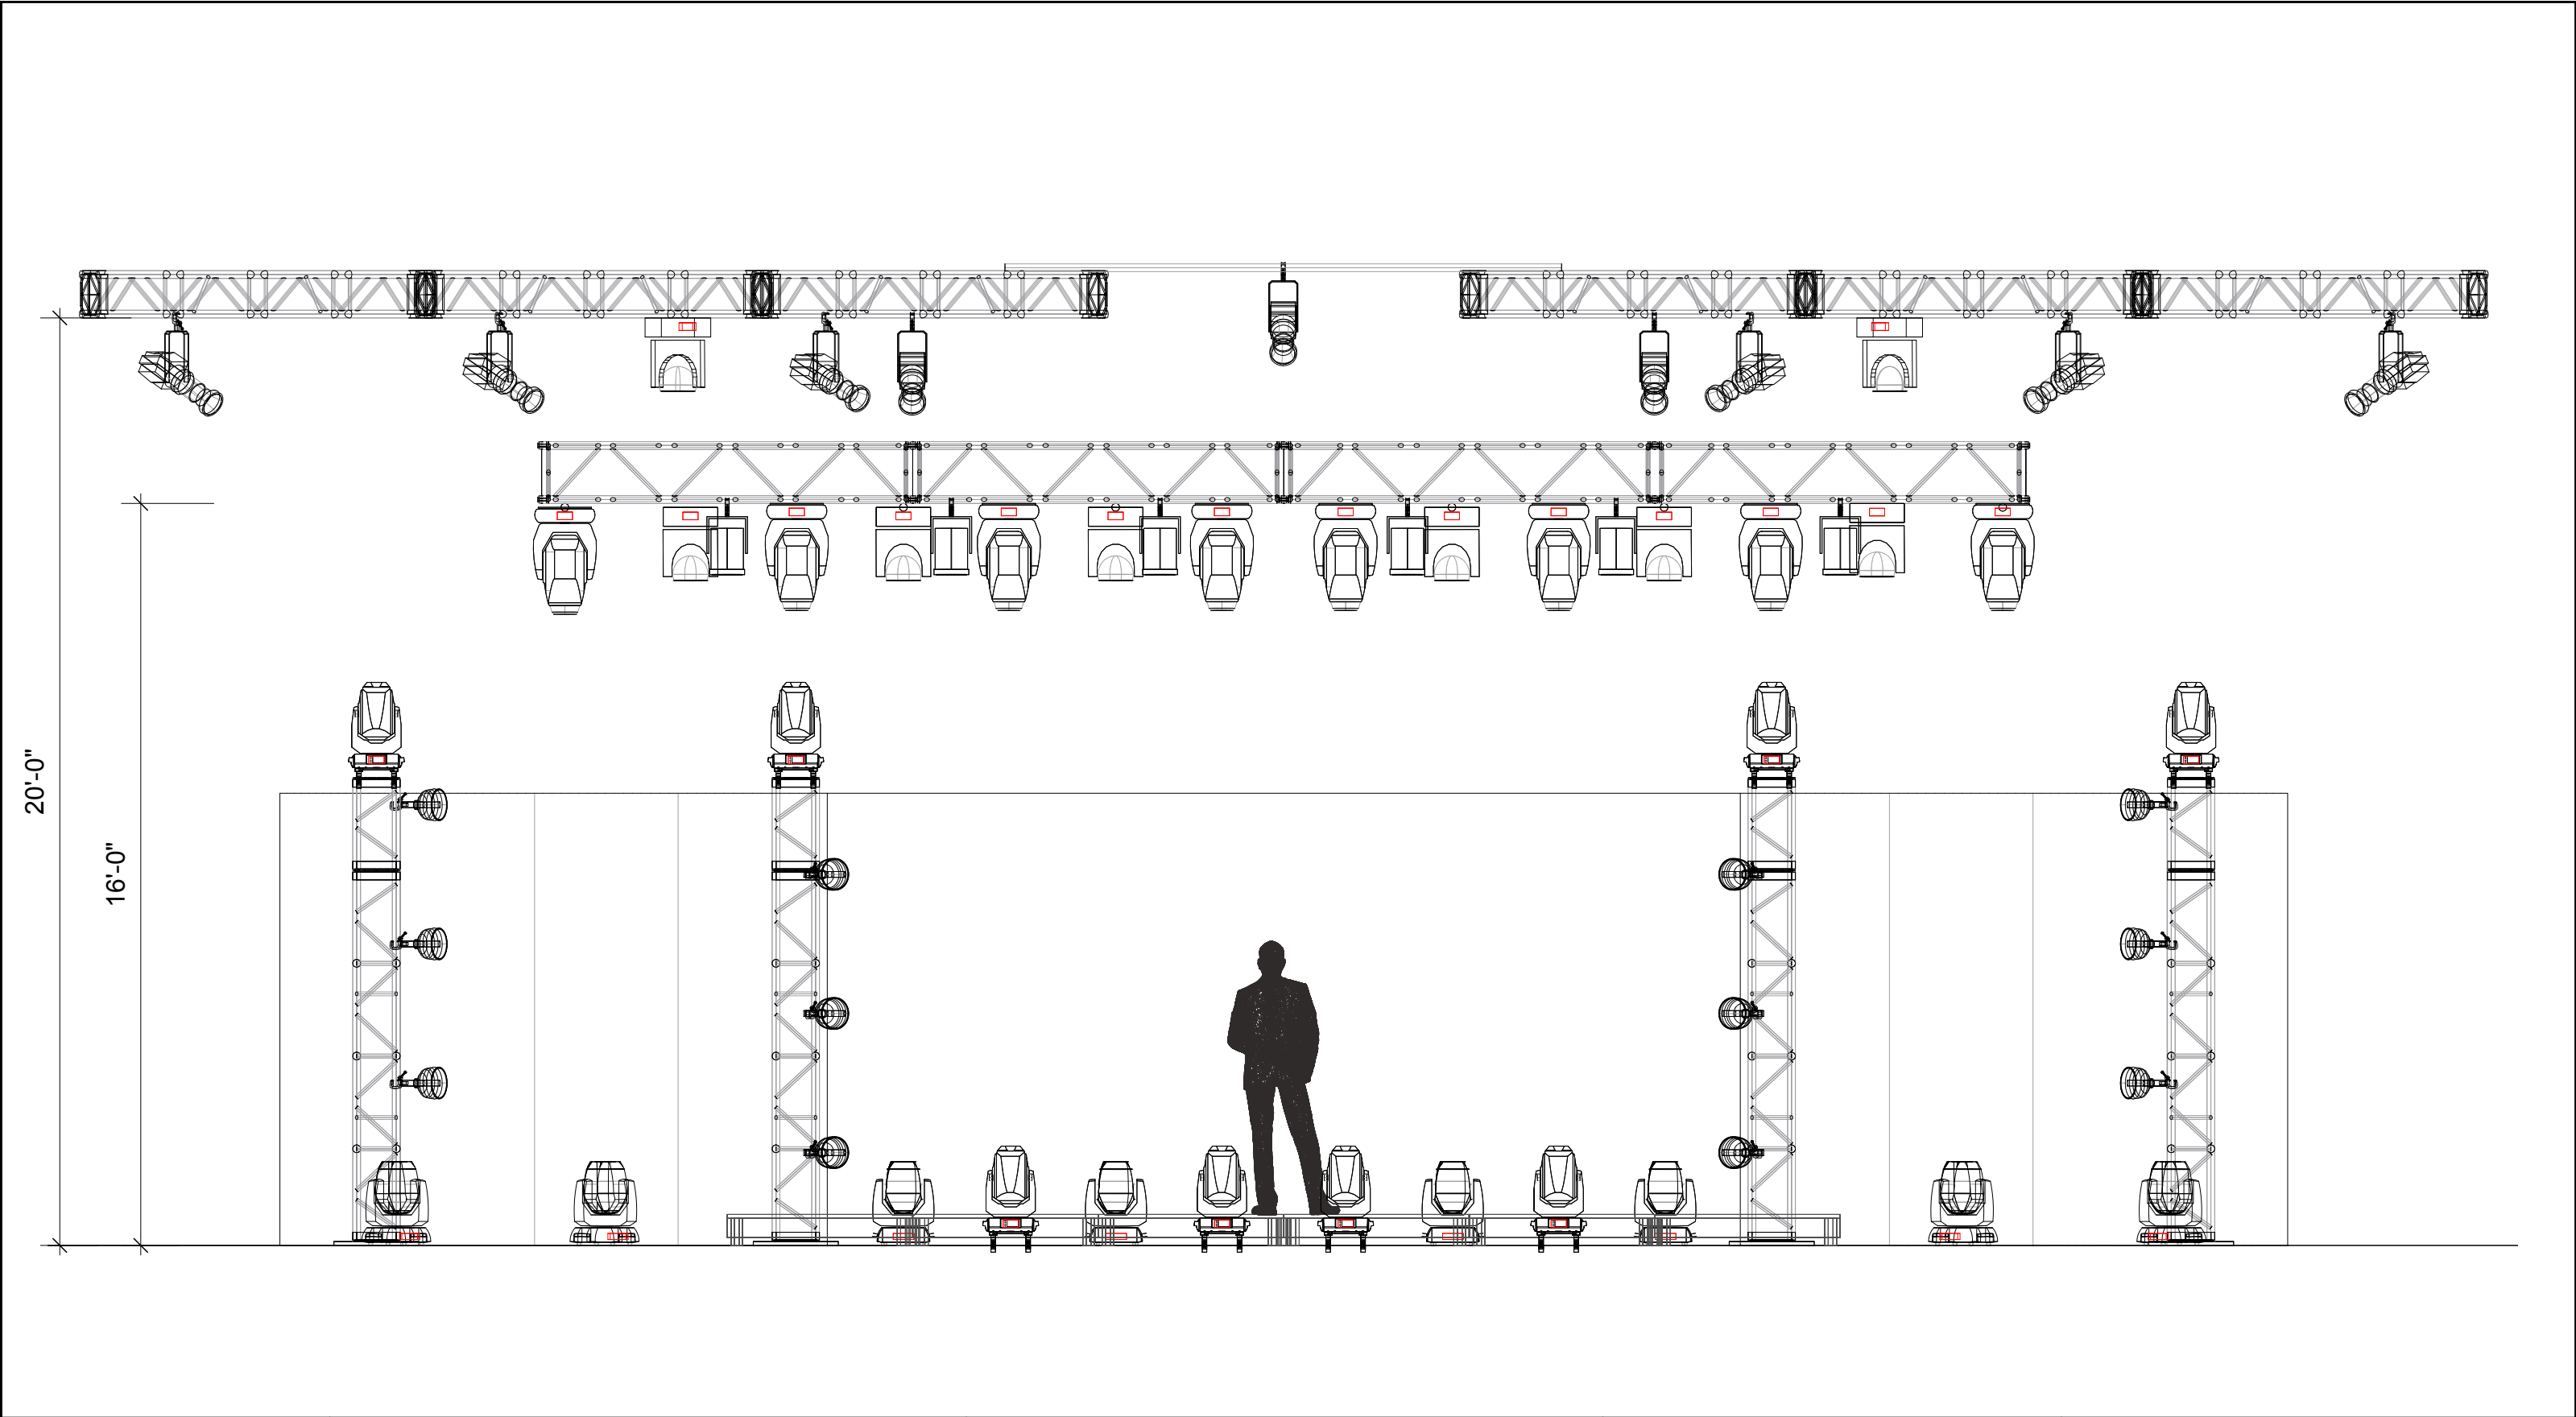

7818 Express Street, Burnaby, BC, V5A 1T4
(604)398-2651
www.innovationlighting.net

Project Name Webinar / Virtual Event Space				Sheet Title Full Package				Sheet Number Sht-2		
Venue Pro Show Warehouse				Client Innovation Lighting / Pro Show				Drawn By Enoch Seutter & Bryan Kenney		
Event Date Various				Contact				Scale 1:40		
Revision #1 2020.09.16	Revision #2	Revision #3	Revision #4	Revision #5	Revision #6	Revision #7	Revision #8	Revision #9	Revision #10	